




FRONT ELEVATION

THE RUBY

AREAS IN SQ FEET:

AIRCONDITIONED	1470
BACK PORCH	296
GARAGE	455
ENTRY	50
TOTAL	2271

ROOFED PORCH
29'8"X10'

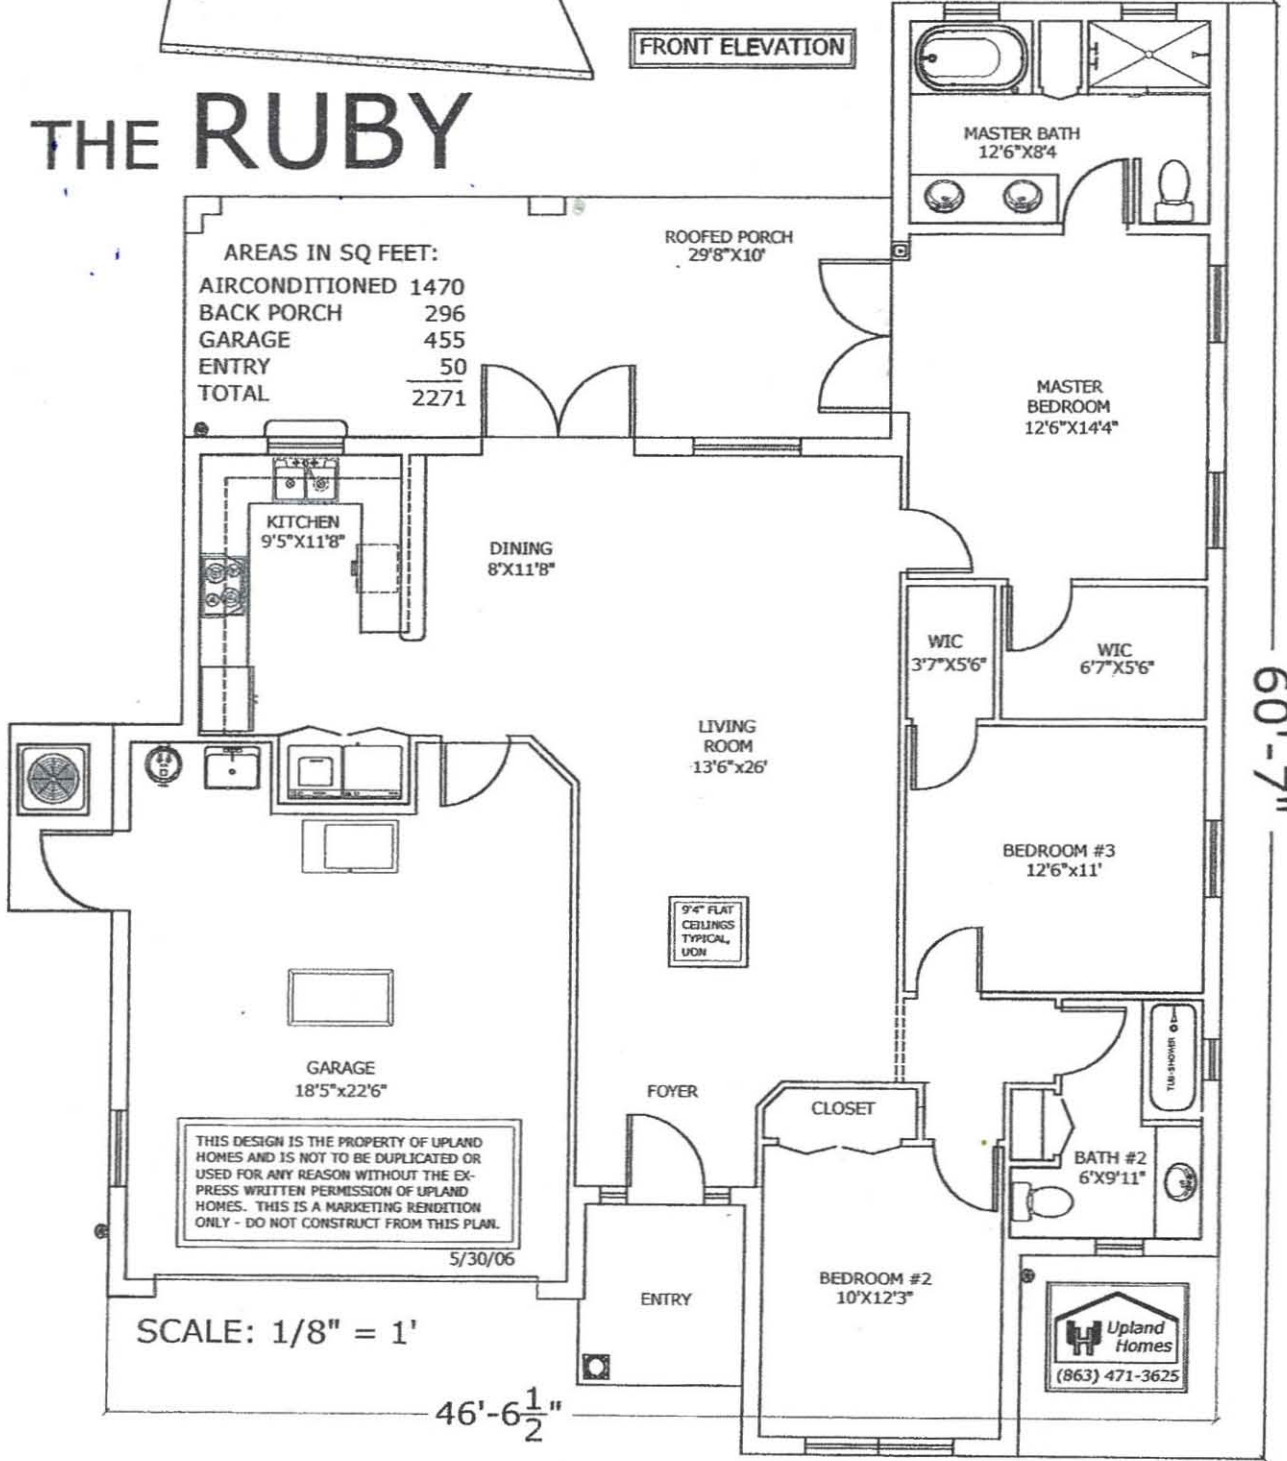

THIS DESIGN IS THE PROPERTY OF UPLAND HOMES AND IS NOT TO BE DUPLICATED OR USED FOR ANY REASON WITHOUT THE EXPRESS WRITTEN PERMISSION OF UPLAND HOMES. THIS IS A MARKETING RENDITION ONLY - DO NOT CONSTRUCT FROM THIS PLAN.

5/30/06

SCALE: 1/8" = 1'

46'-6 1/2"

60'-7"





THE RUBY

AREAS:

AIRCONDITIONED	1401
BACK PORCH	349
GARAGE	440
ENTRY	44
TOTAL	2234 SF

